


Trailblazer sign locations - St. Cloud Station Vicinity		
Type 2-2		
Size/Class	Roadway	Location
B/C	N.B. Hwy 10	before Lincoln Ave S.E.
B/C	S.B. Hwy 10	before Lincoln Ave S.E.




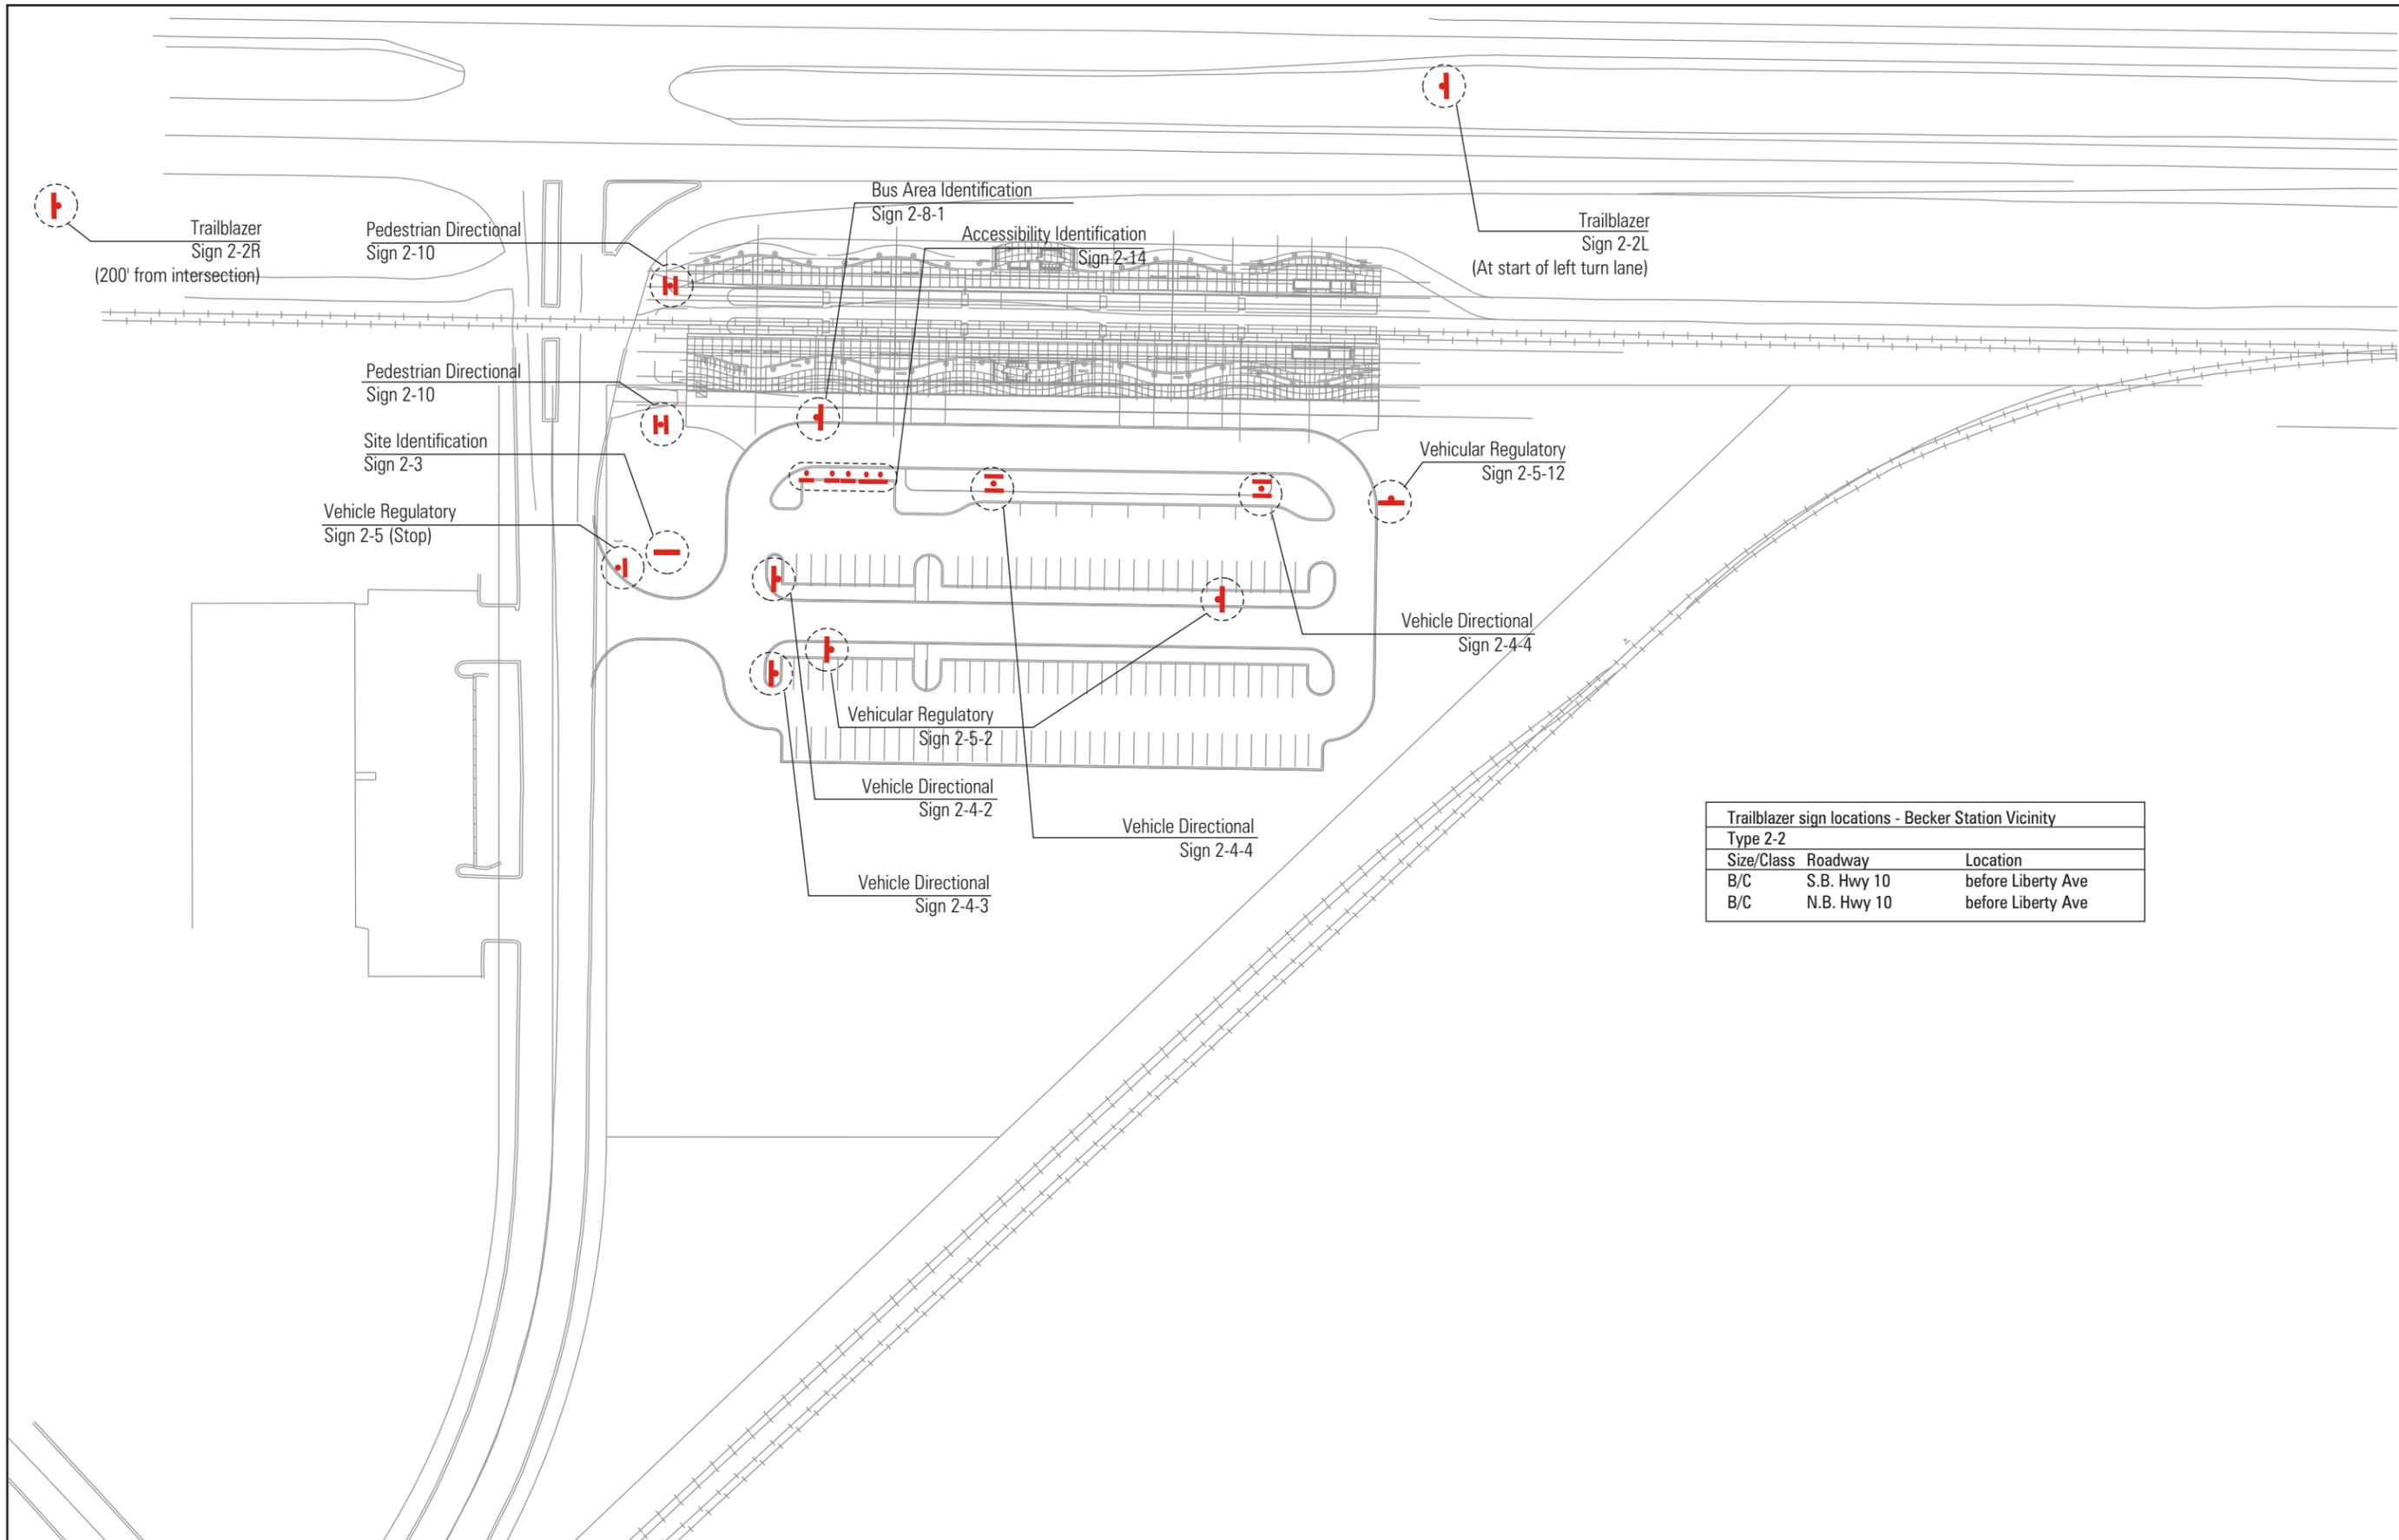

Trailblazer sign locations - Becker Station Vicinity		
Type 2-2		
Size/Class	Roadway	Location
B/C	S.B. Hwy 10	before Liberty Ave
B/C	N.B. Hwy 10	before Liberty Ave



North

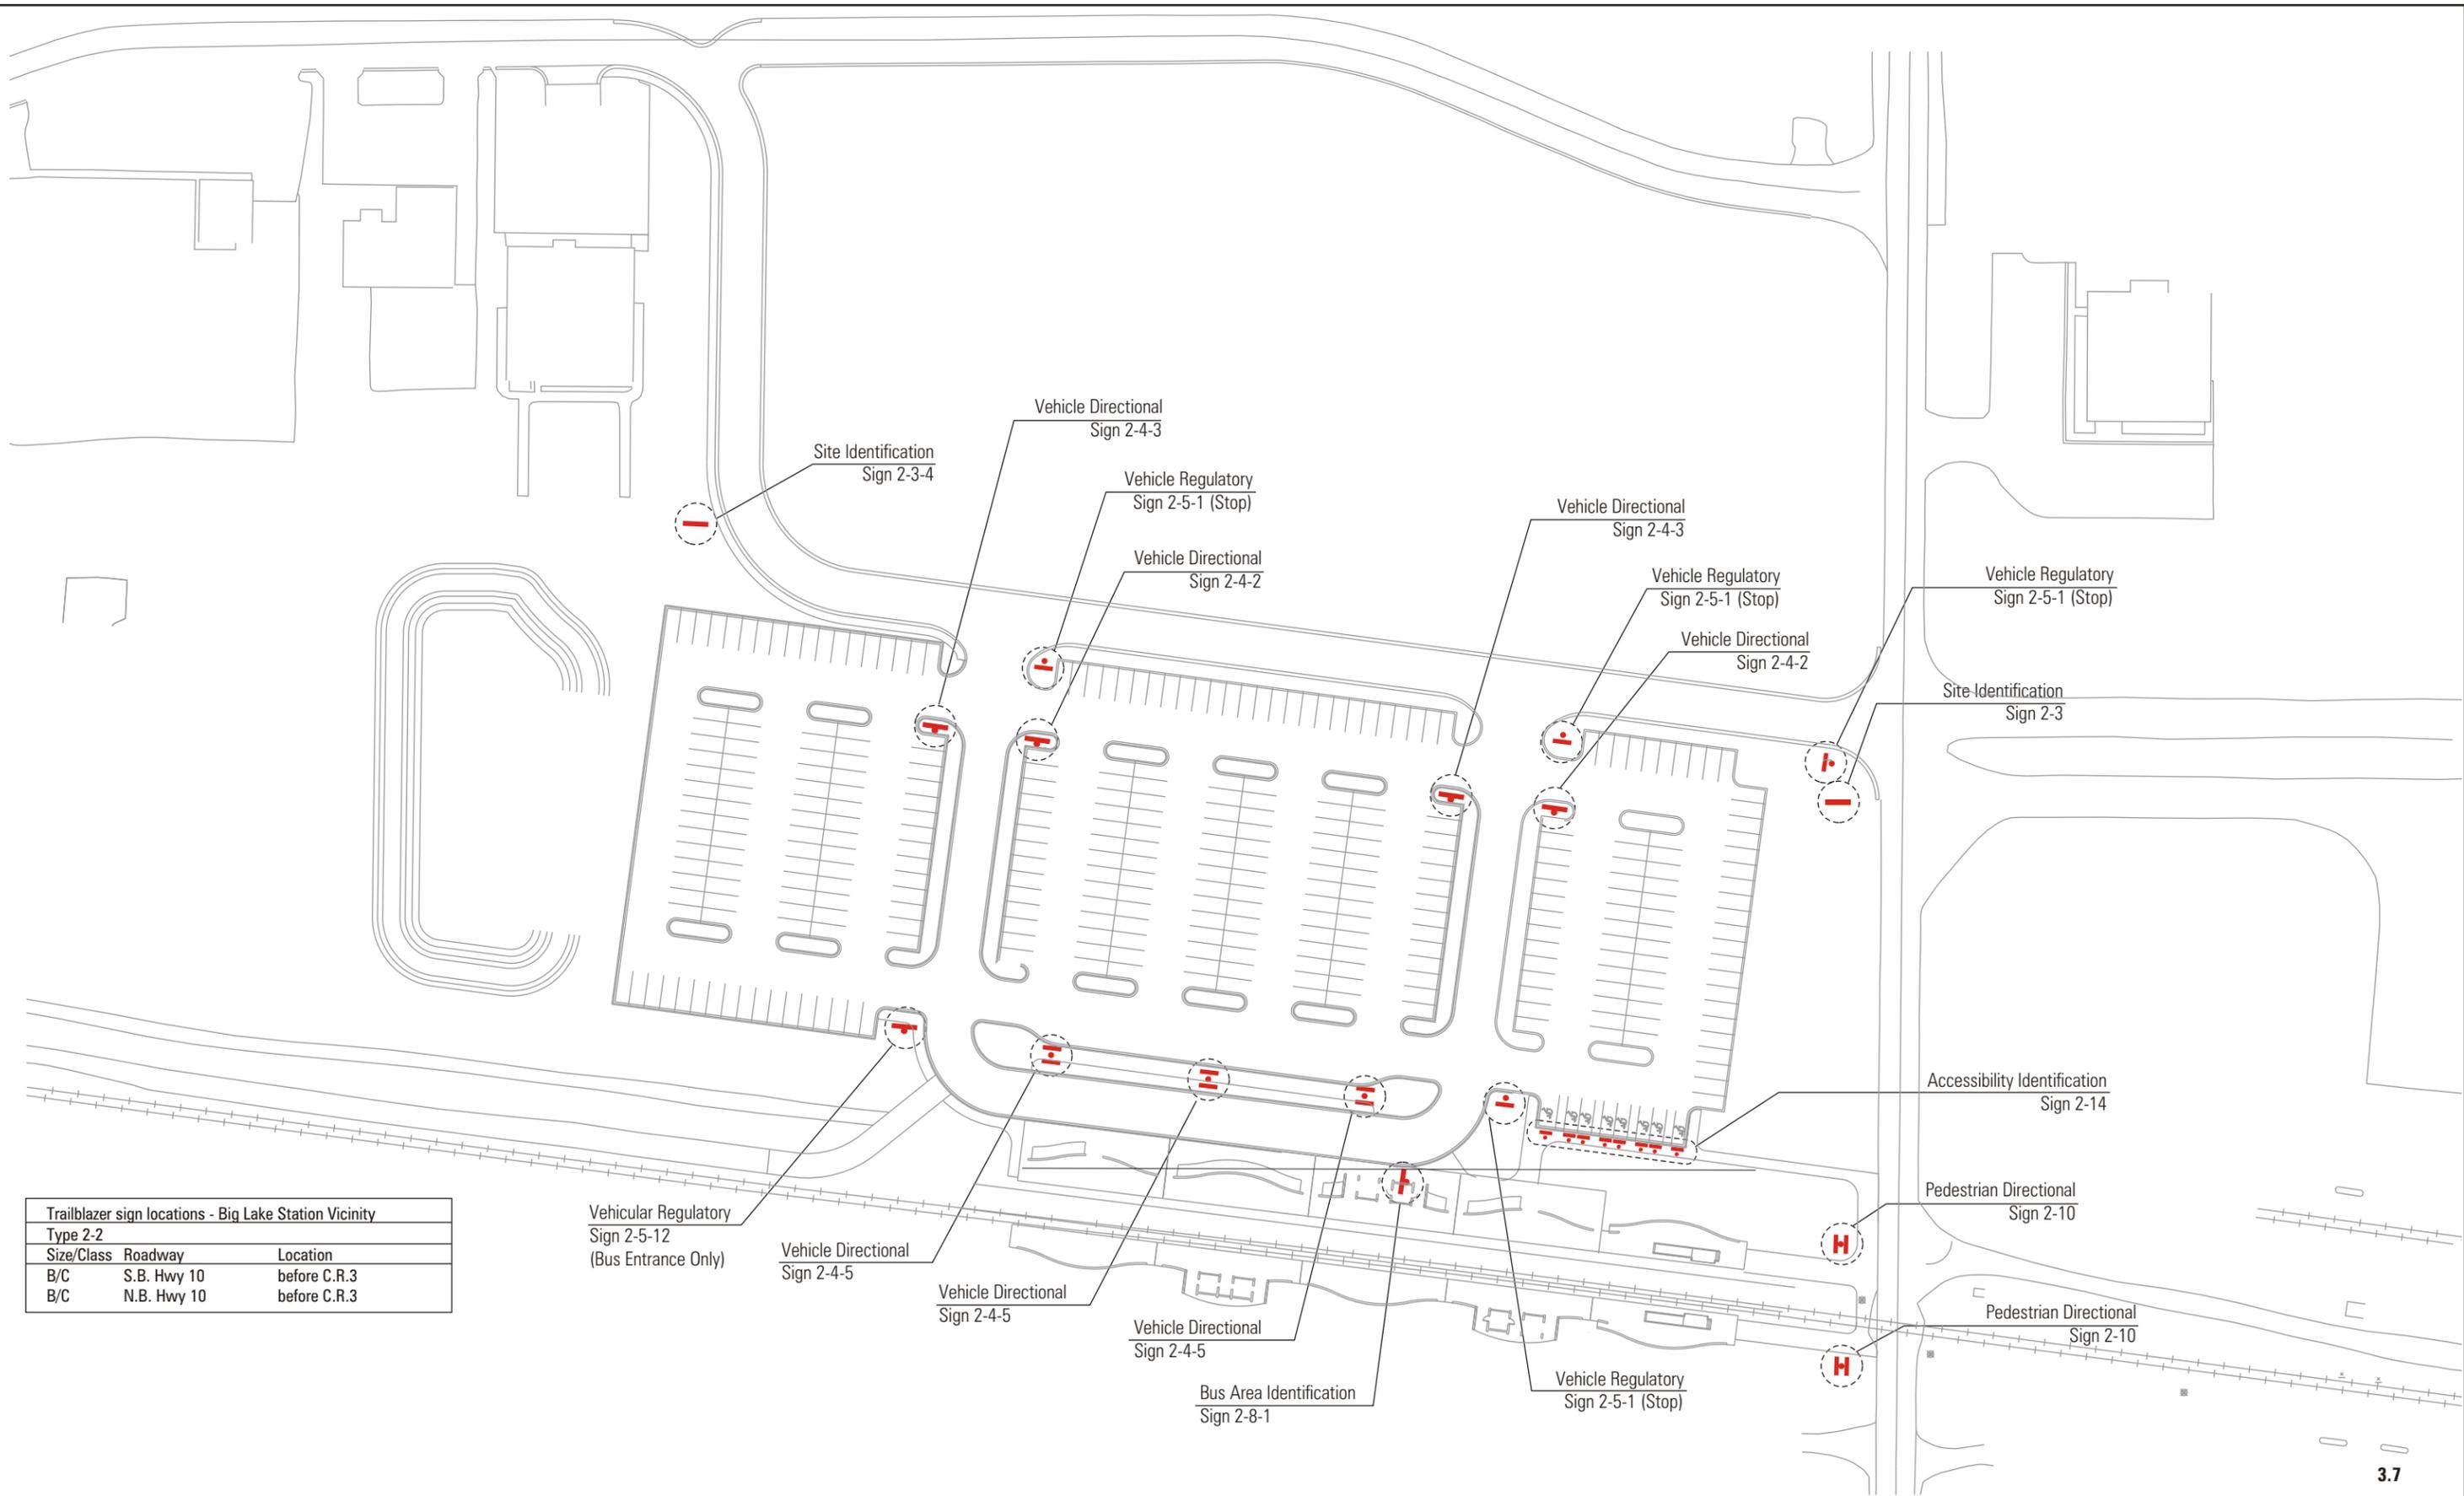

Trailblazer sign locations - Big Lake Station Vicinity		
Type/Class	Roadway	Location
B/C	S.B. Hwy 10	before C.R.3
B/C	N.B. Hwy 10	before C.R.3

3.7


Northstar Corridor
 Northstar Corridor Development Authority
 Minnesota Department of Transportation
 Preliminary Engineering
 Graphics Standards and Directives

URS/BRW Inc.
 700 Third St. South
 Minneapolis, MN 55415
 612 370-0700

Lane Design Group, Inc.
 Graphics Consultant
 135 Lost Lake Court
 Mahtomedi, MN 55115
 651 653-3839




Big Lake Station
 Sign Locations - Site Access and Parking

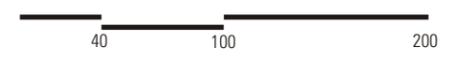


Date: 06/01/01
 Minnesota Department of Transportation
 SP - 9901 - 01

Sheet
 43
 of
 59

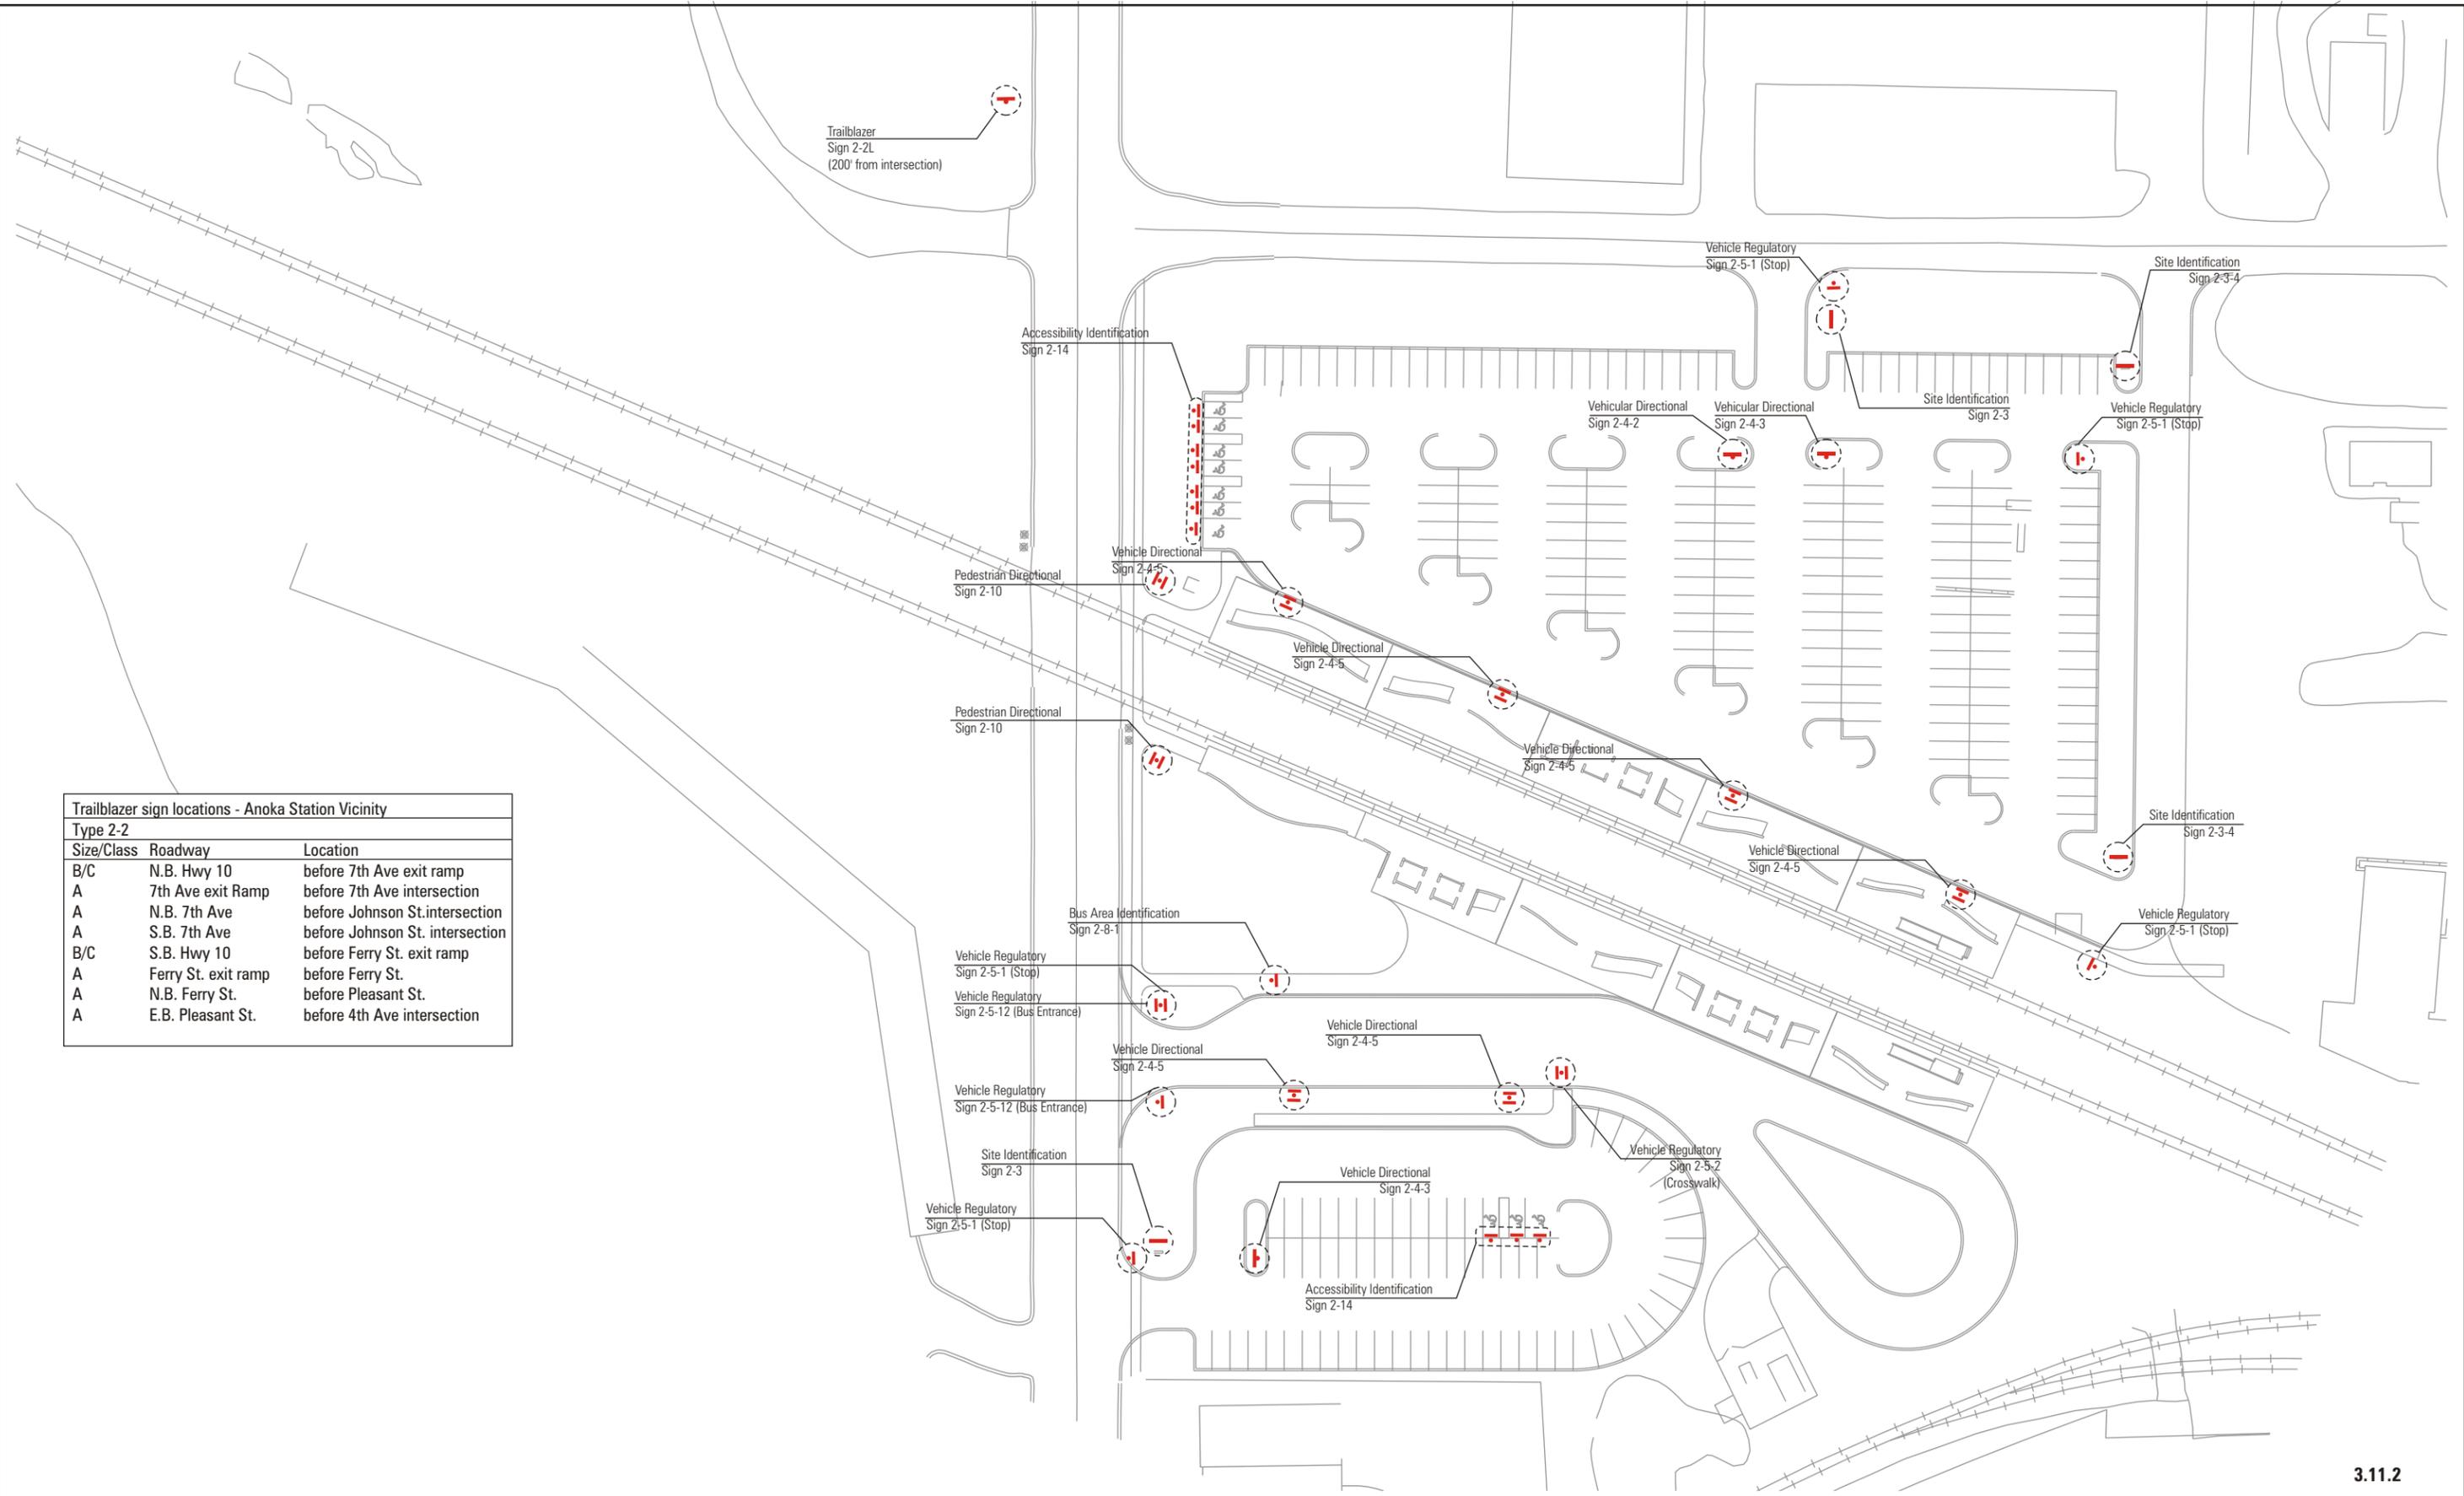



Trailblazer sign locations - Anoka Station Vicinity		
Type 2-2		
Size/Class	Roadway	Location
B/C	N.B. Hwy 10	before 7th Ave exit ramp
A	7th Ave exit Ramp	before 7th Ave intersection
A	N.B. 7th Ave	before Johnson St. intersection
A	S.B. 7th Ave	before Johnson St. intersection
B/C	S.B. Hwy 10	before Ferry St. exit ramp
A	Ferry St. exit ramp	before Ferry St.
A	N.B. Ferry St.	before Pleasant St.
A	E.B. Pleasant St.	before 4th Ave intersection

3.11.2

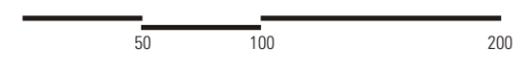

Trailblazer sign locations - CoonRapids Riverdale Station Vicinity		
Type 2-2		
Size/Class	Roadway	Location
B/C	S.B. Hwy 10	before Main St. exit ramp
A	Main St. exit ramp	before Main St.
B/C	Main St. W.B.	before Northdale Blvd intersection
B/C	N.B. Hwy 10	before Main St. exit ramp
A	Main St. exit ramp	before Main St.
B/C	Main St. E.B.	before Northdale Blvd intersection

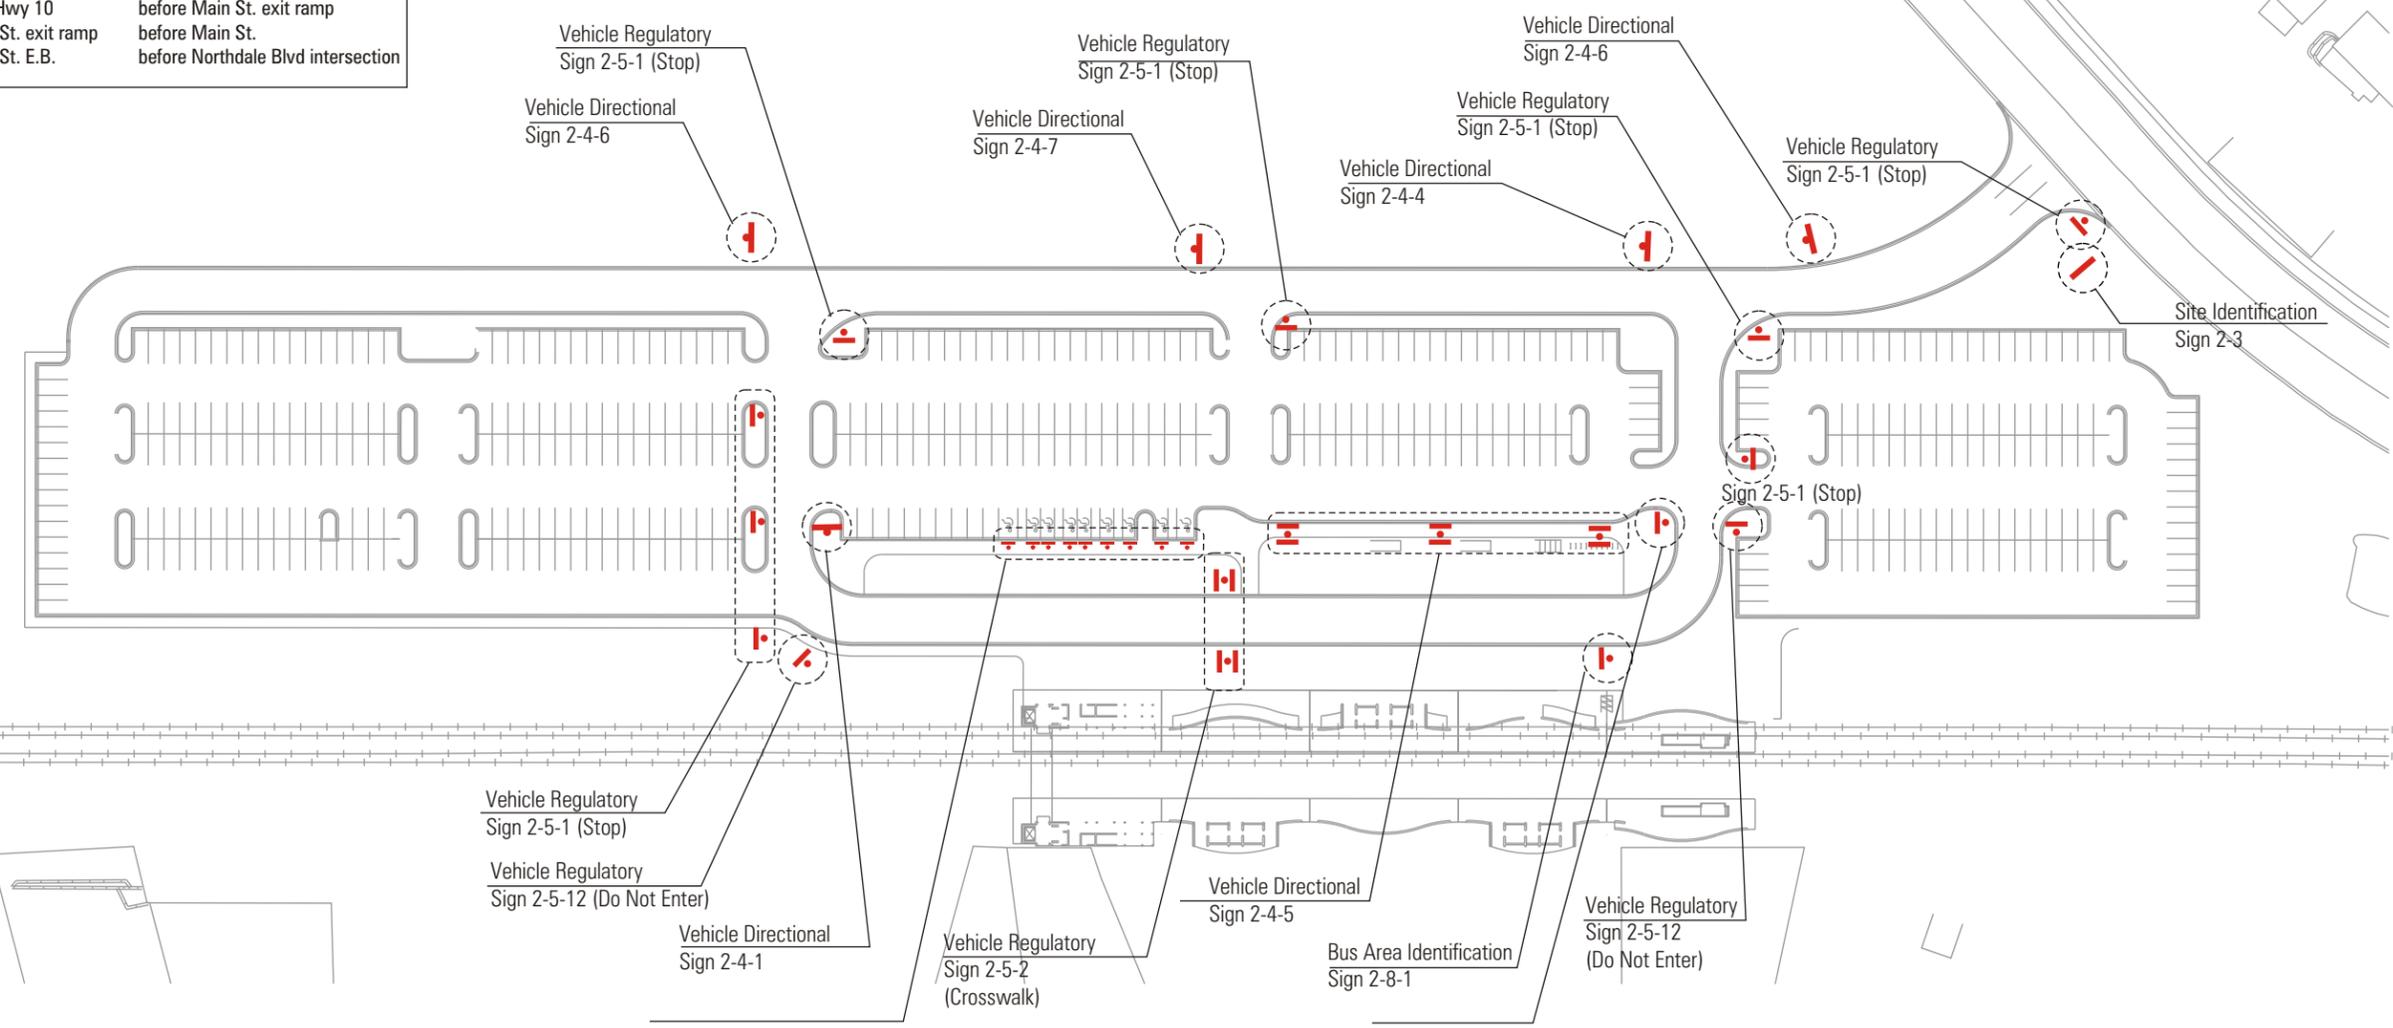


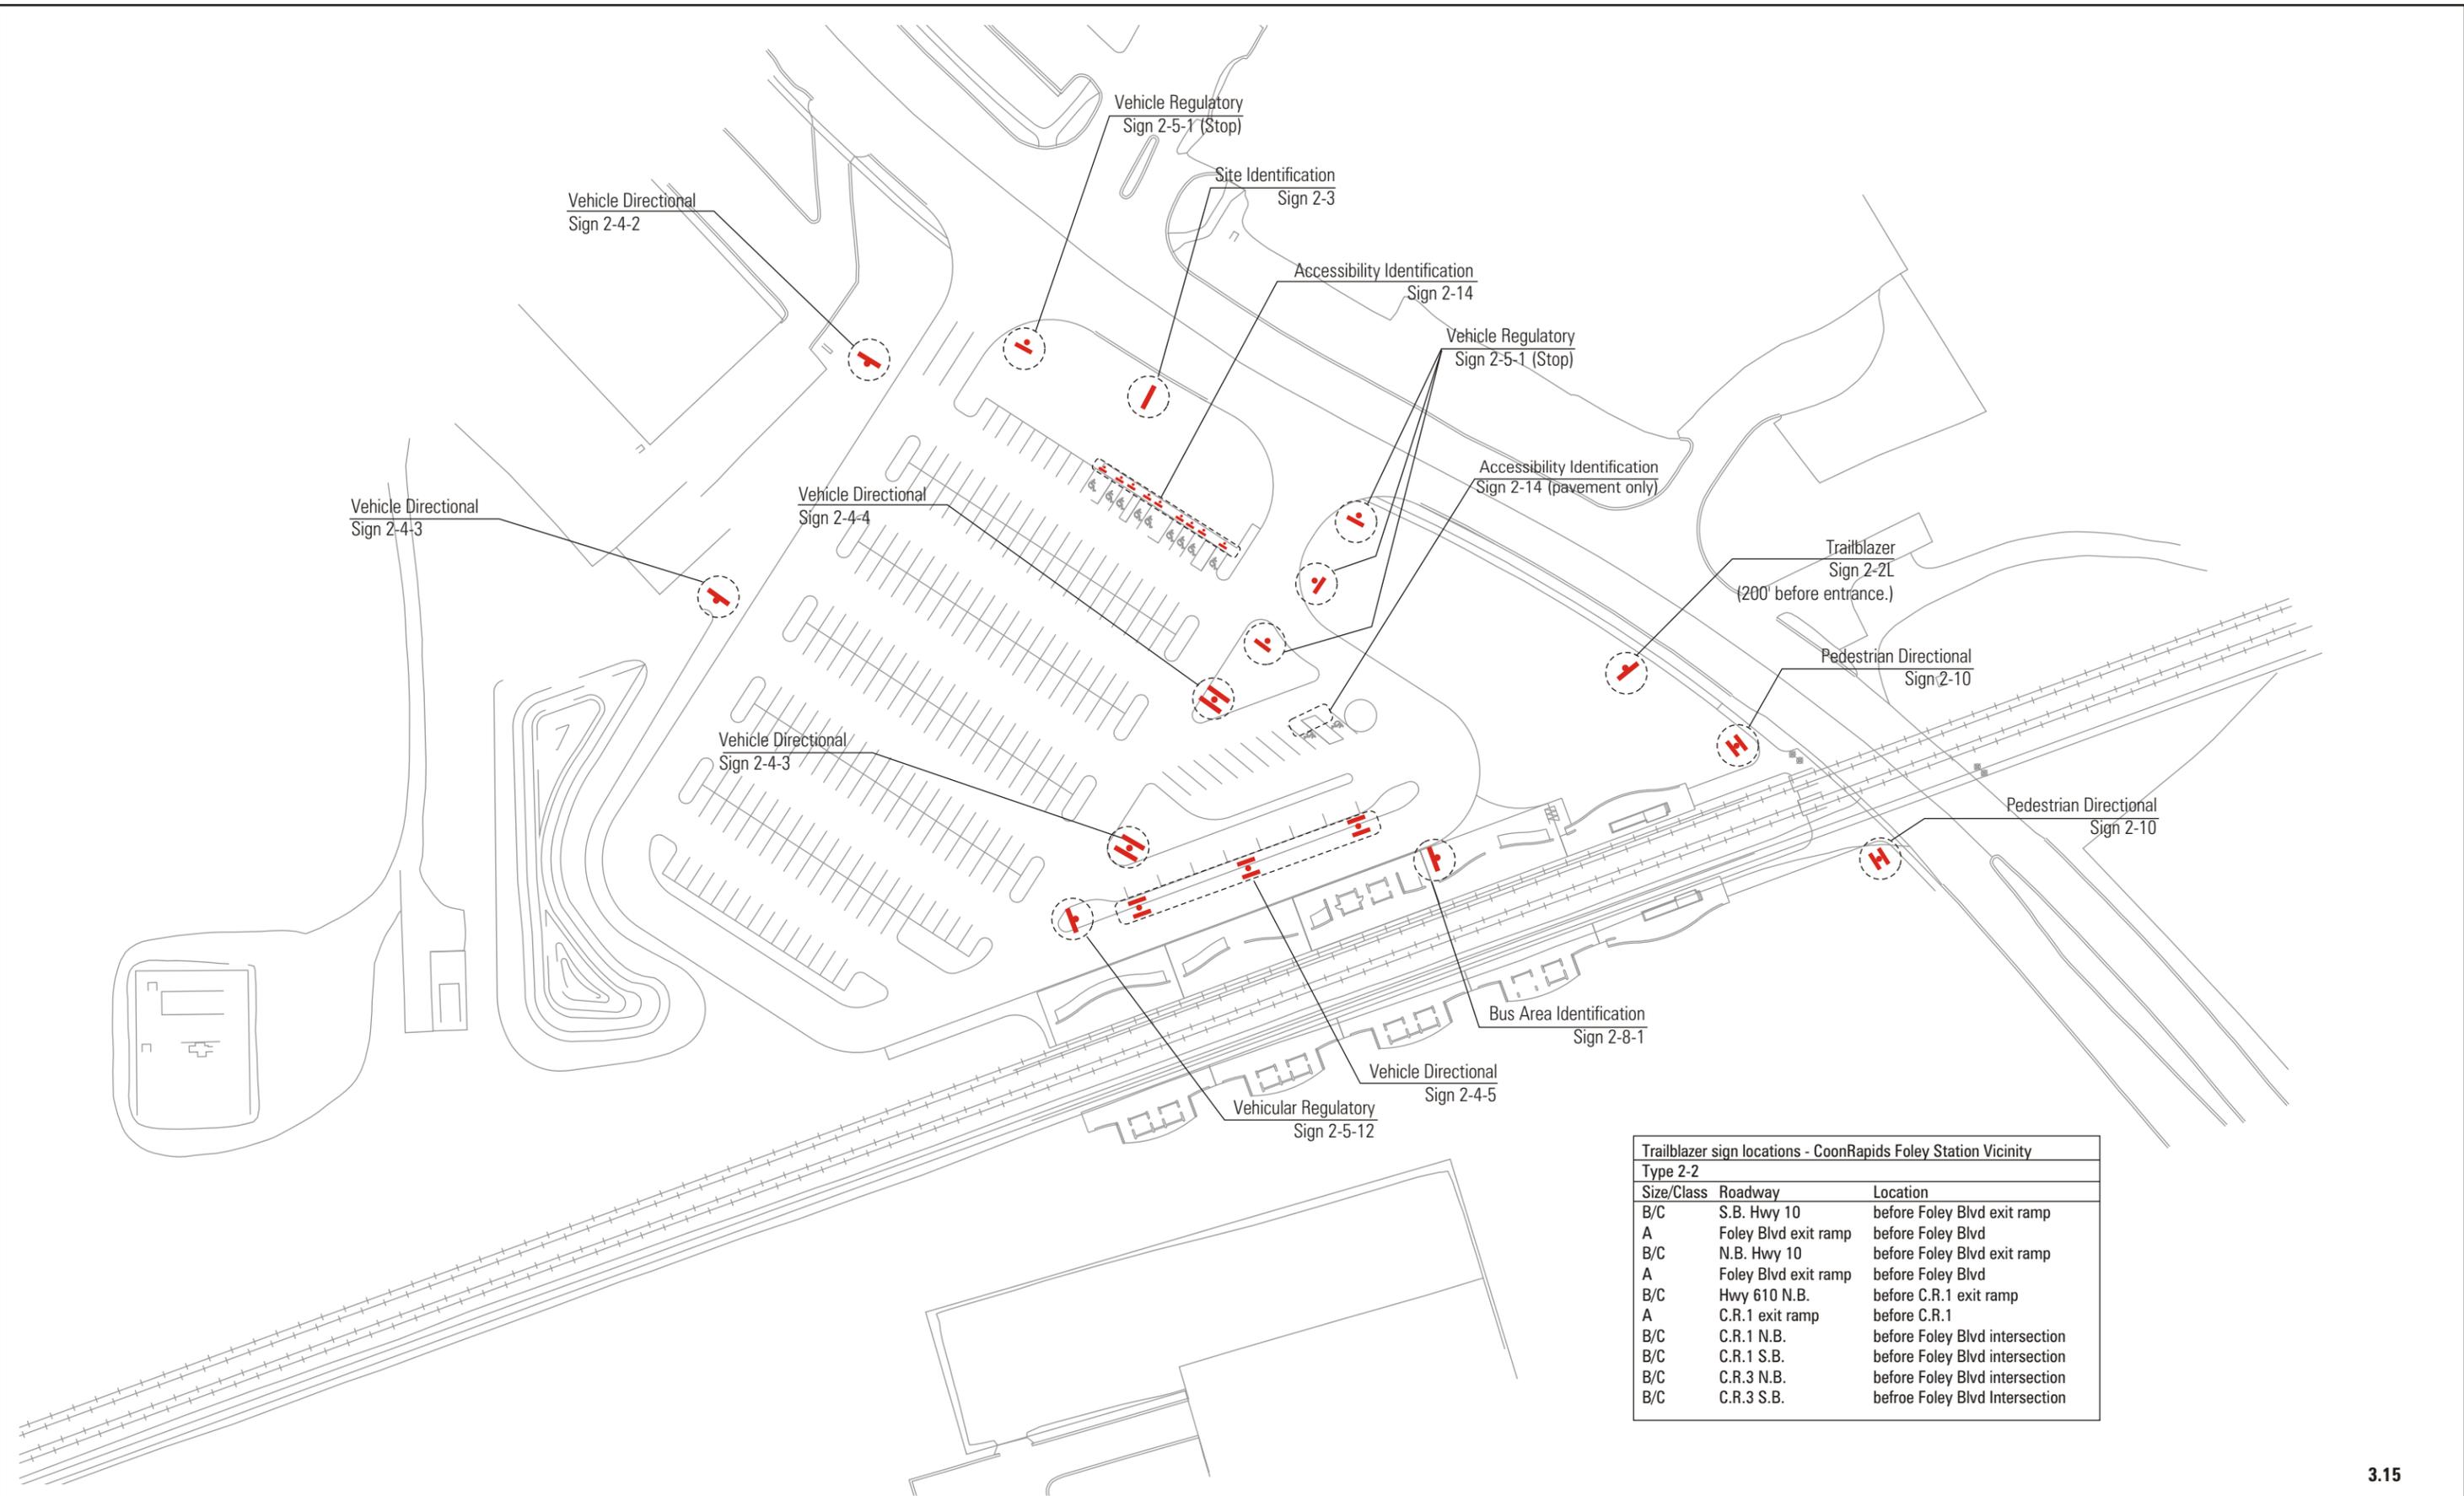

Trailblazer sign locations - CoonRapids Foley Station Vicinity

Type 2-2		
Size/Class	Roadway	Location
B/C	S.B. Hwy 10	before Foley Blvd exit ramp
A	Foley Blvd exit ramp	before Foley Blvd
B/C	N.B. Hwy 10	before Foley Blvd exit ramp
A	Foley Blvd exit ramp	before Foley Blvd
B/C	Hwy 610 N.B.	before C.R.1 exit ramp
A	C.R.1 exit ramp	before C.R.1
B/C	C.R.1 N.B.	before Foley Blvd intersection
B/C	C.R.1 S.B.	before Foley Blvd intersection
B/C	C.R.3 N.B.	before Foley Blvd intersection
B/C	C.R.3 S.B.	before Foley Blvd Intersection

Trailblazer sign locations - Fridley Station Vicinity			
Type	Size/Class	Roadway	Location
	B/C	W.B. 694	before C.R.1 exit ramp
	A	C.R.1 exit ramp	before C.R.1
	B/C	E.B. 694	before C.R.1 exit ramp
	A	C.R.1 exit ramp	before C.R.1
	B/C	Hwy 47 N.B.	before 60th Ave intersection
	B/C	Hwy 47 S.B.	before 60th Ave intersection

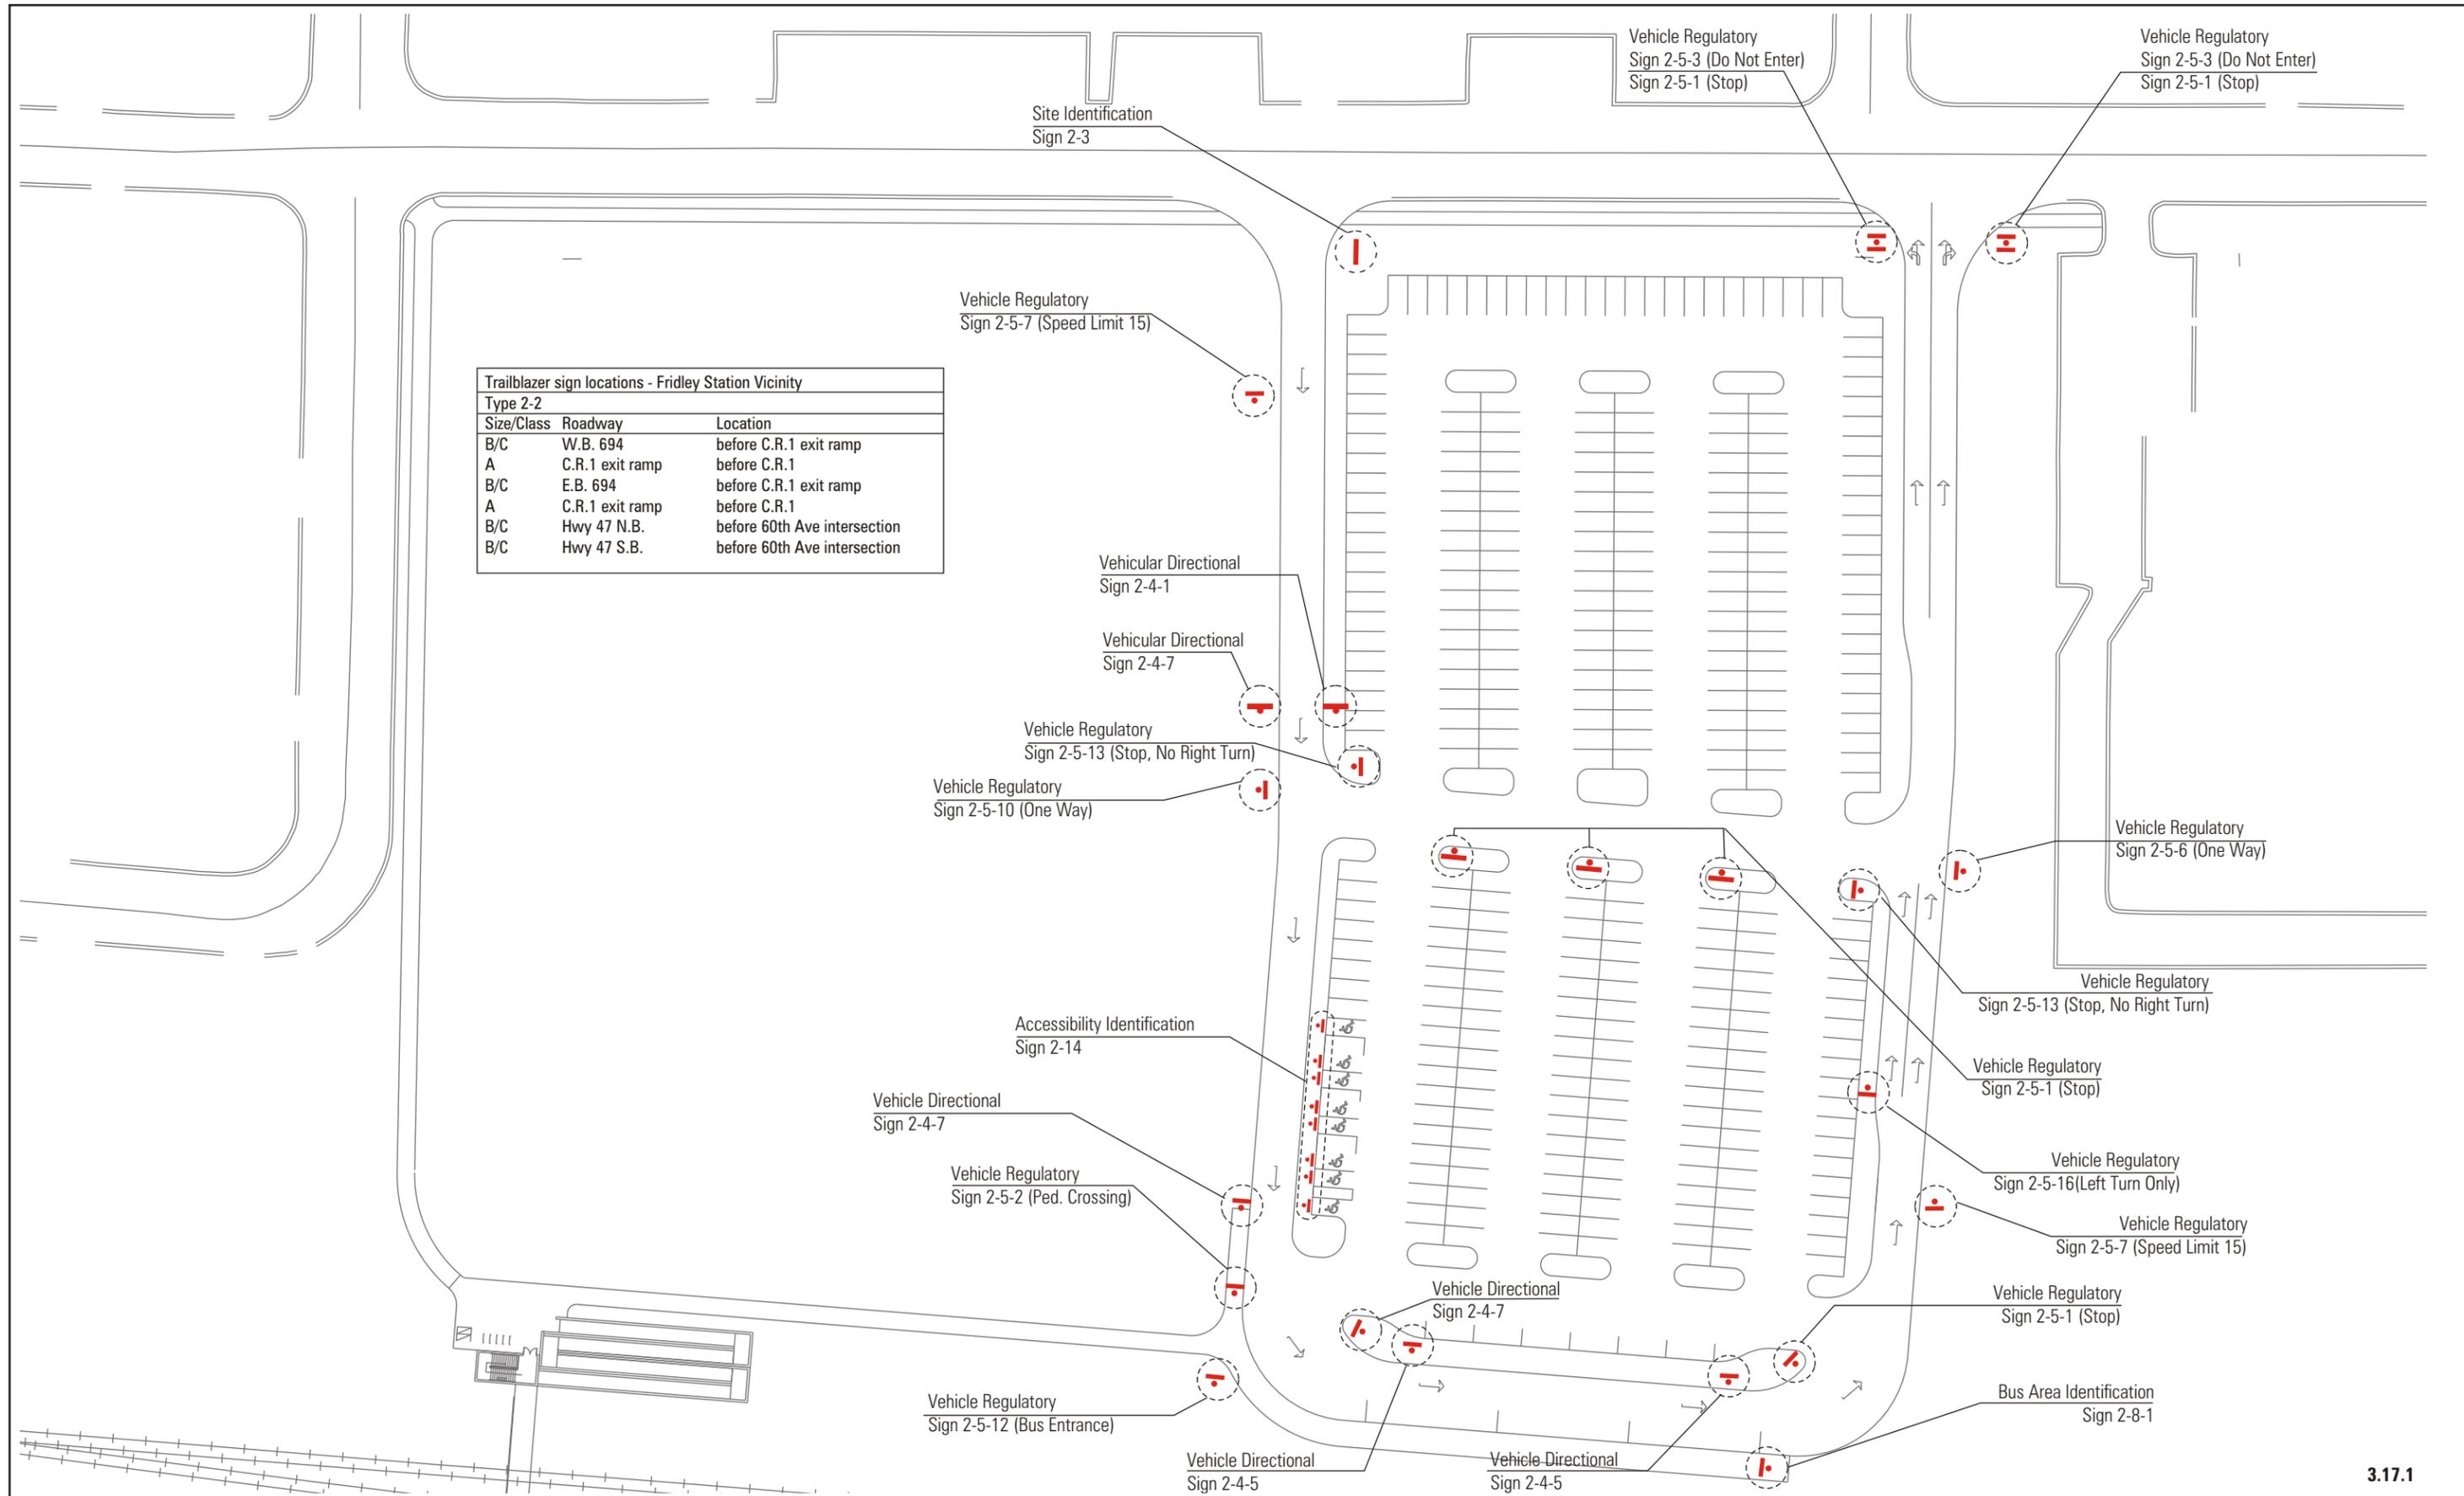

3.17.1


Northstar Corridor
 Northstar Corridor Development Authority
 Minnesota Department of Transportation
 Preliminary Engineering
 Graphics Standards and Directives

URS/BRW Inc.
 700 Third St. South
 Minneapolis, MN 55415
 612 370-0700

Lane Design Group, Inc.
 Graphics Consultant
 135 Lost Lake Court
 Mahtomedi, MN 55115
 651 653-3839




Fridley - East Lot
 Sign Locations - Site Access and Parking

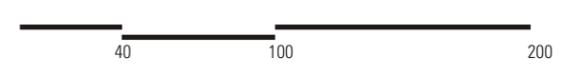

Date: 06/01/01
 Minnesota Department of Transportation
 SP - 9901 - 01


Sheet
 53
 of
 59

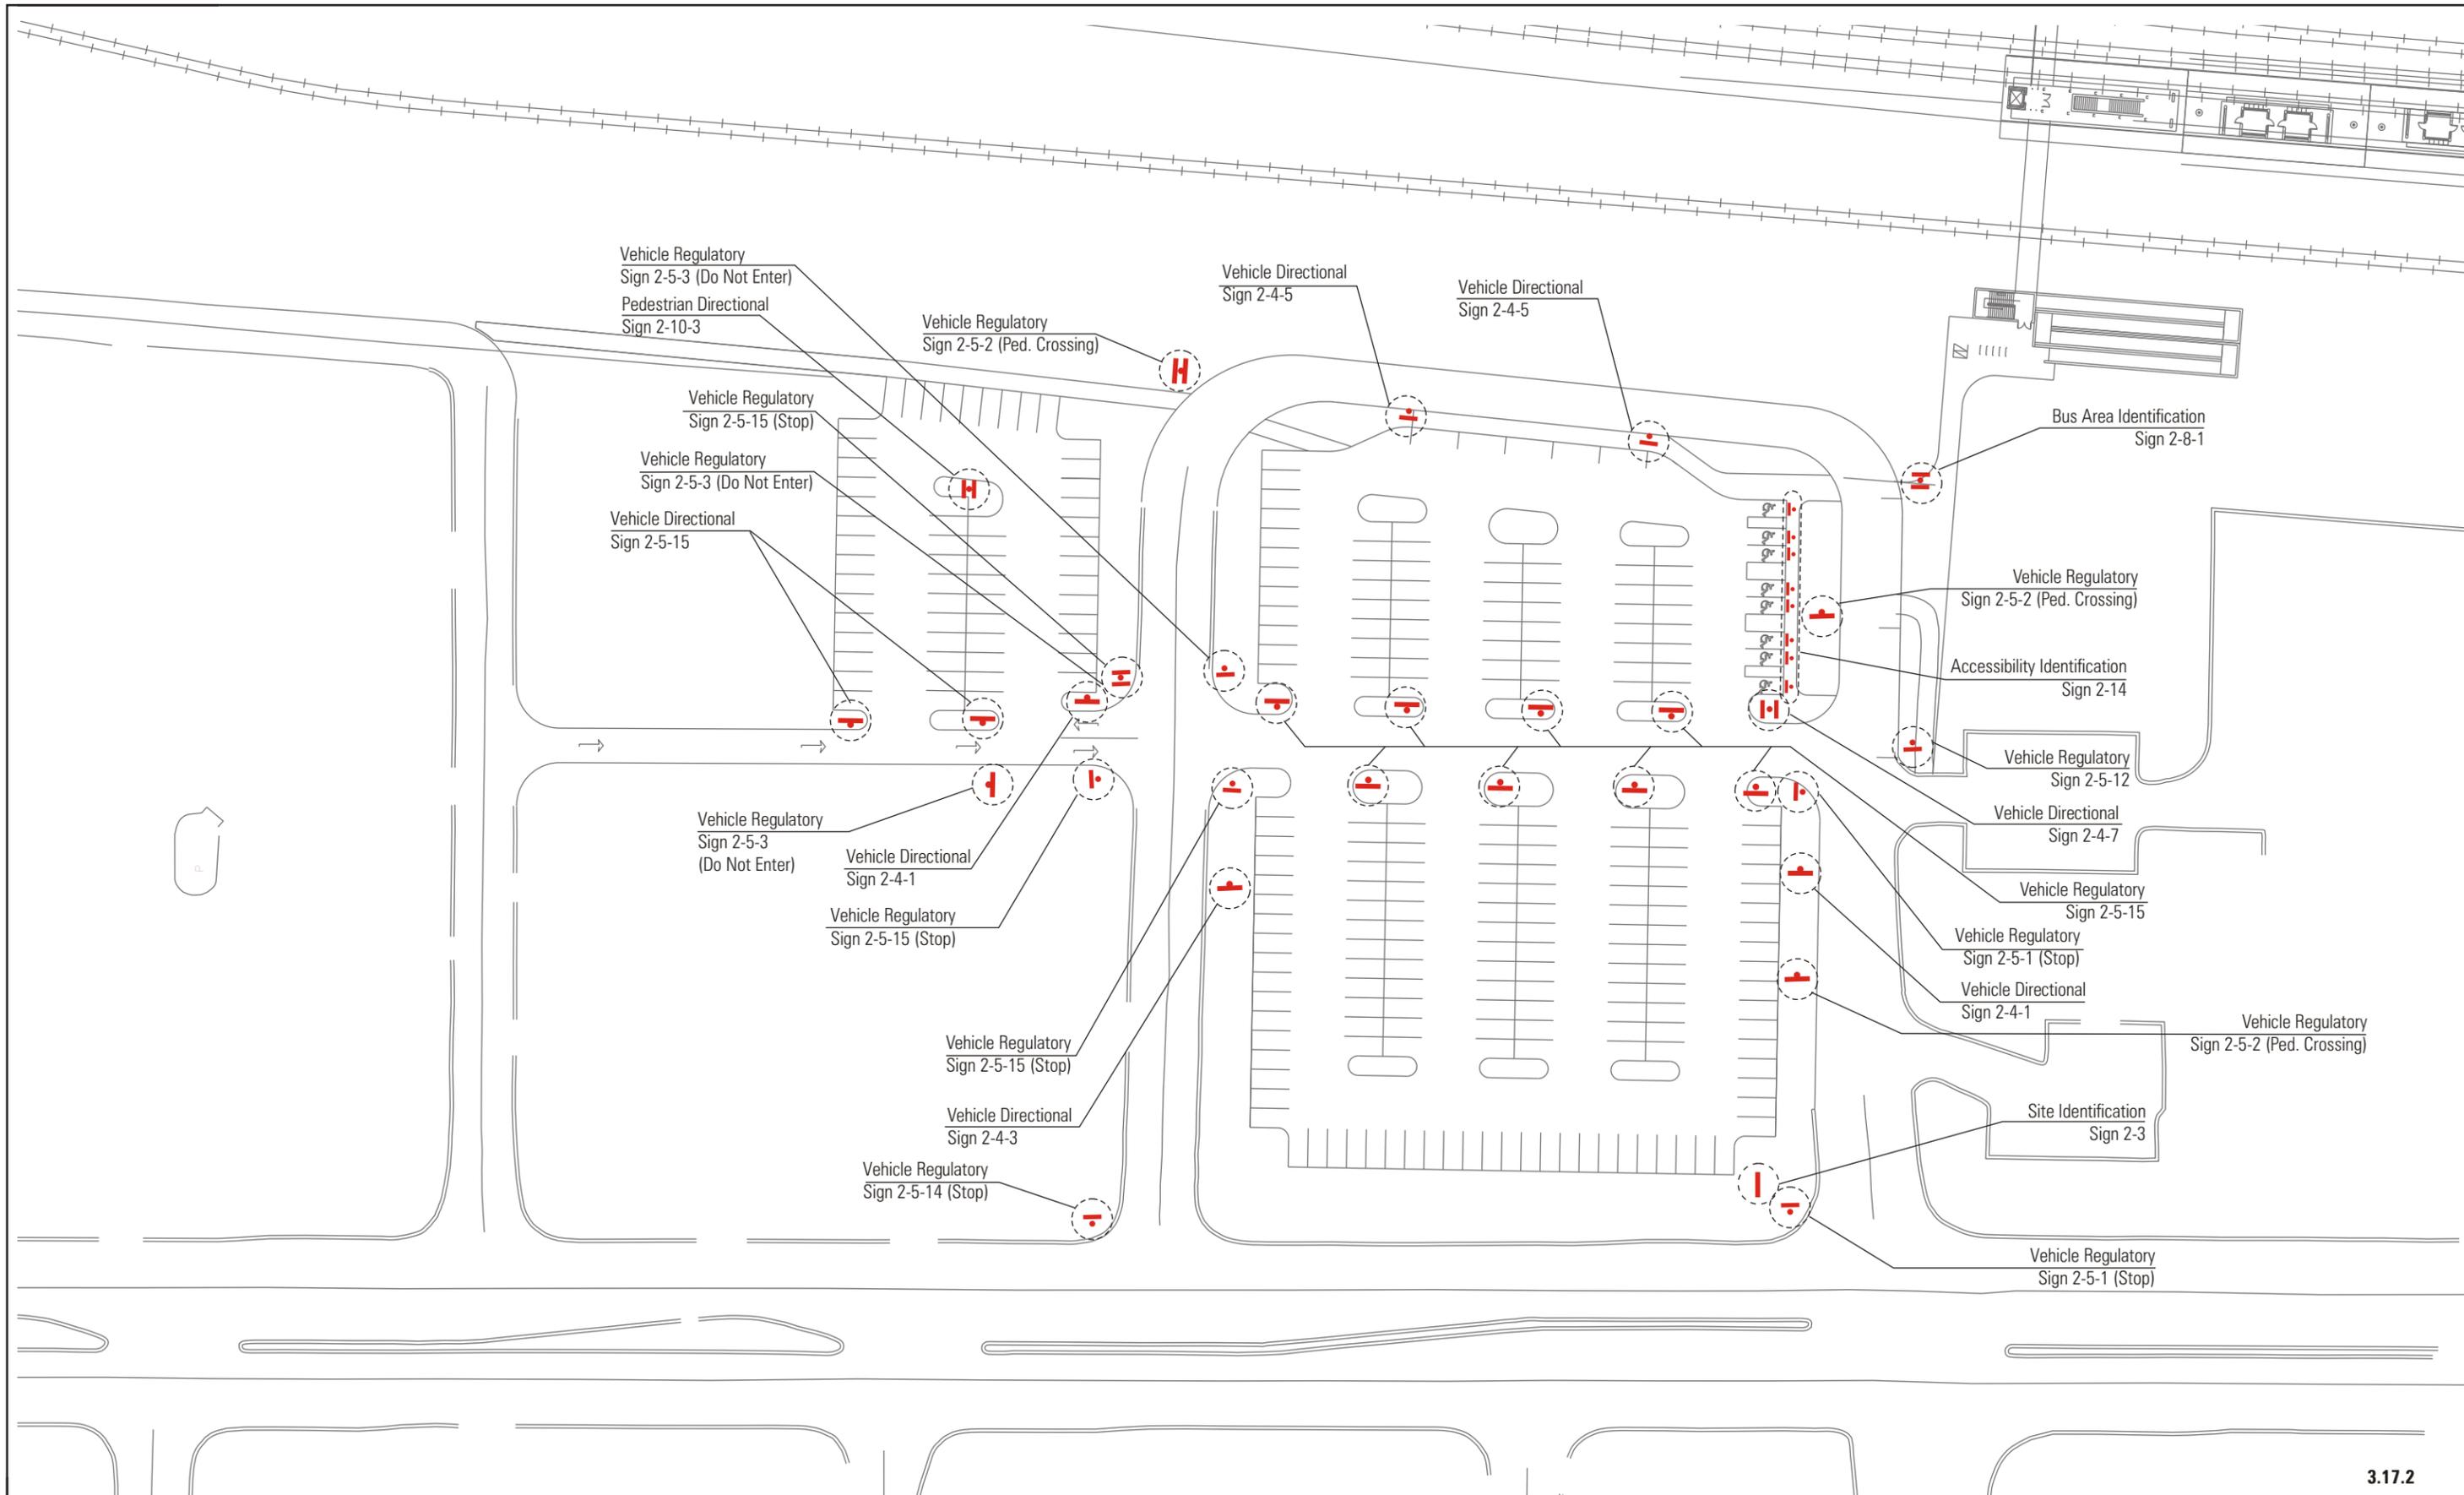


3.17.2




North

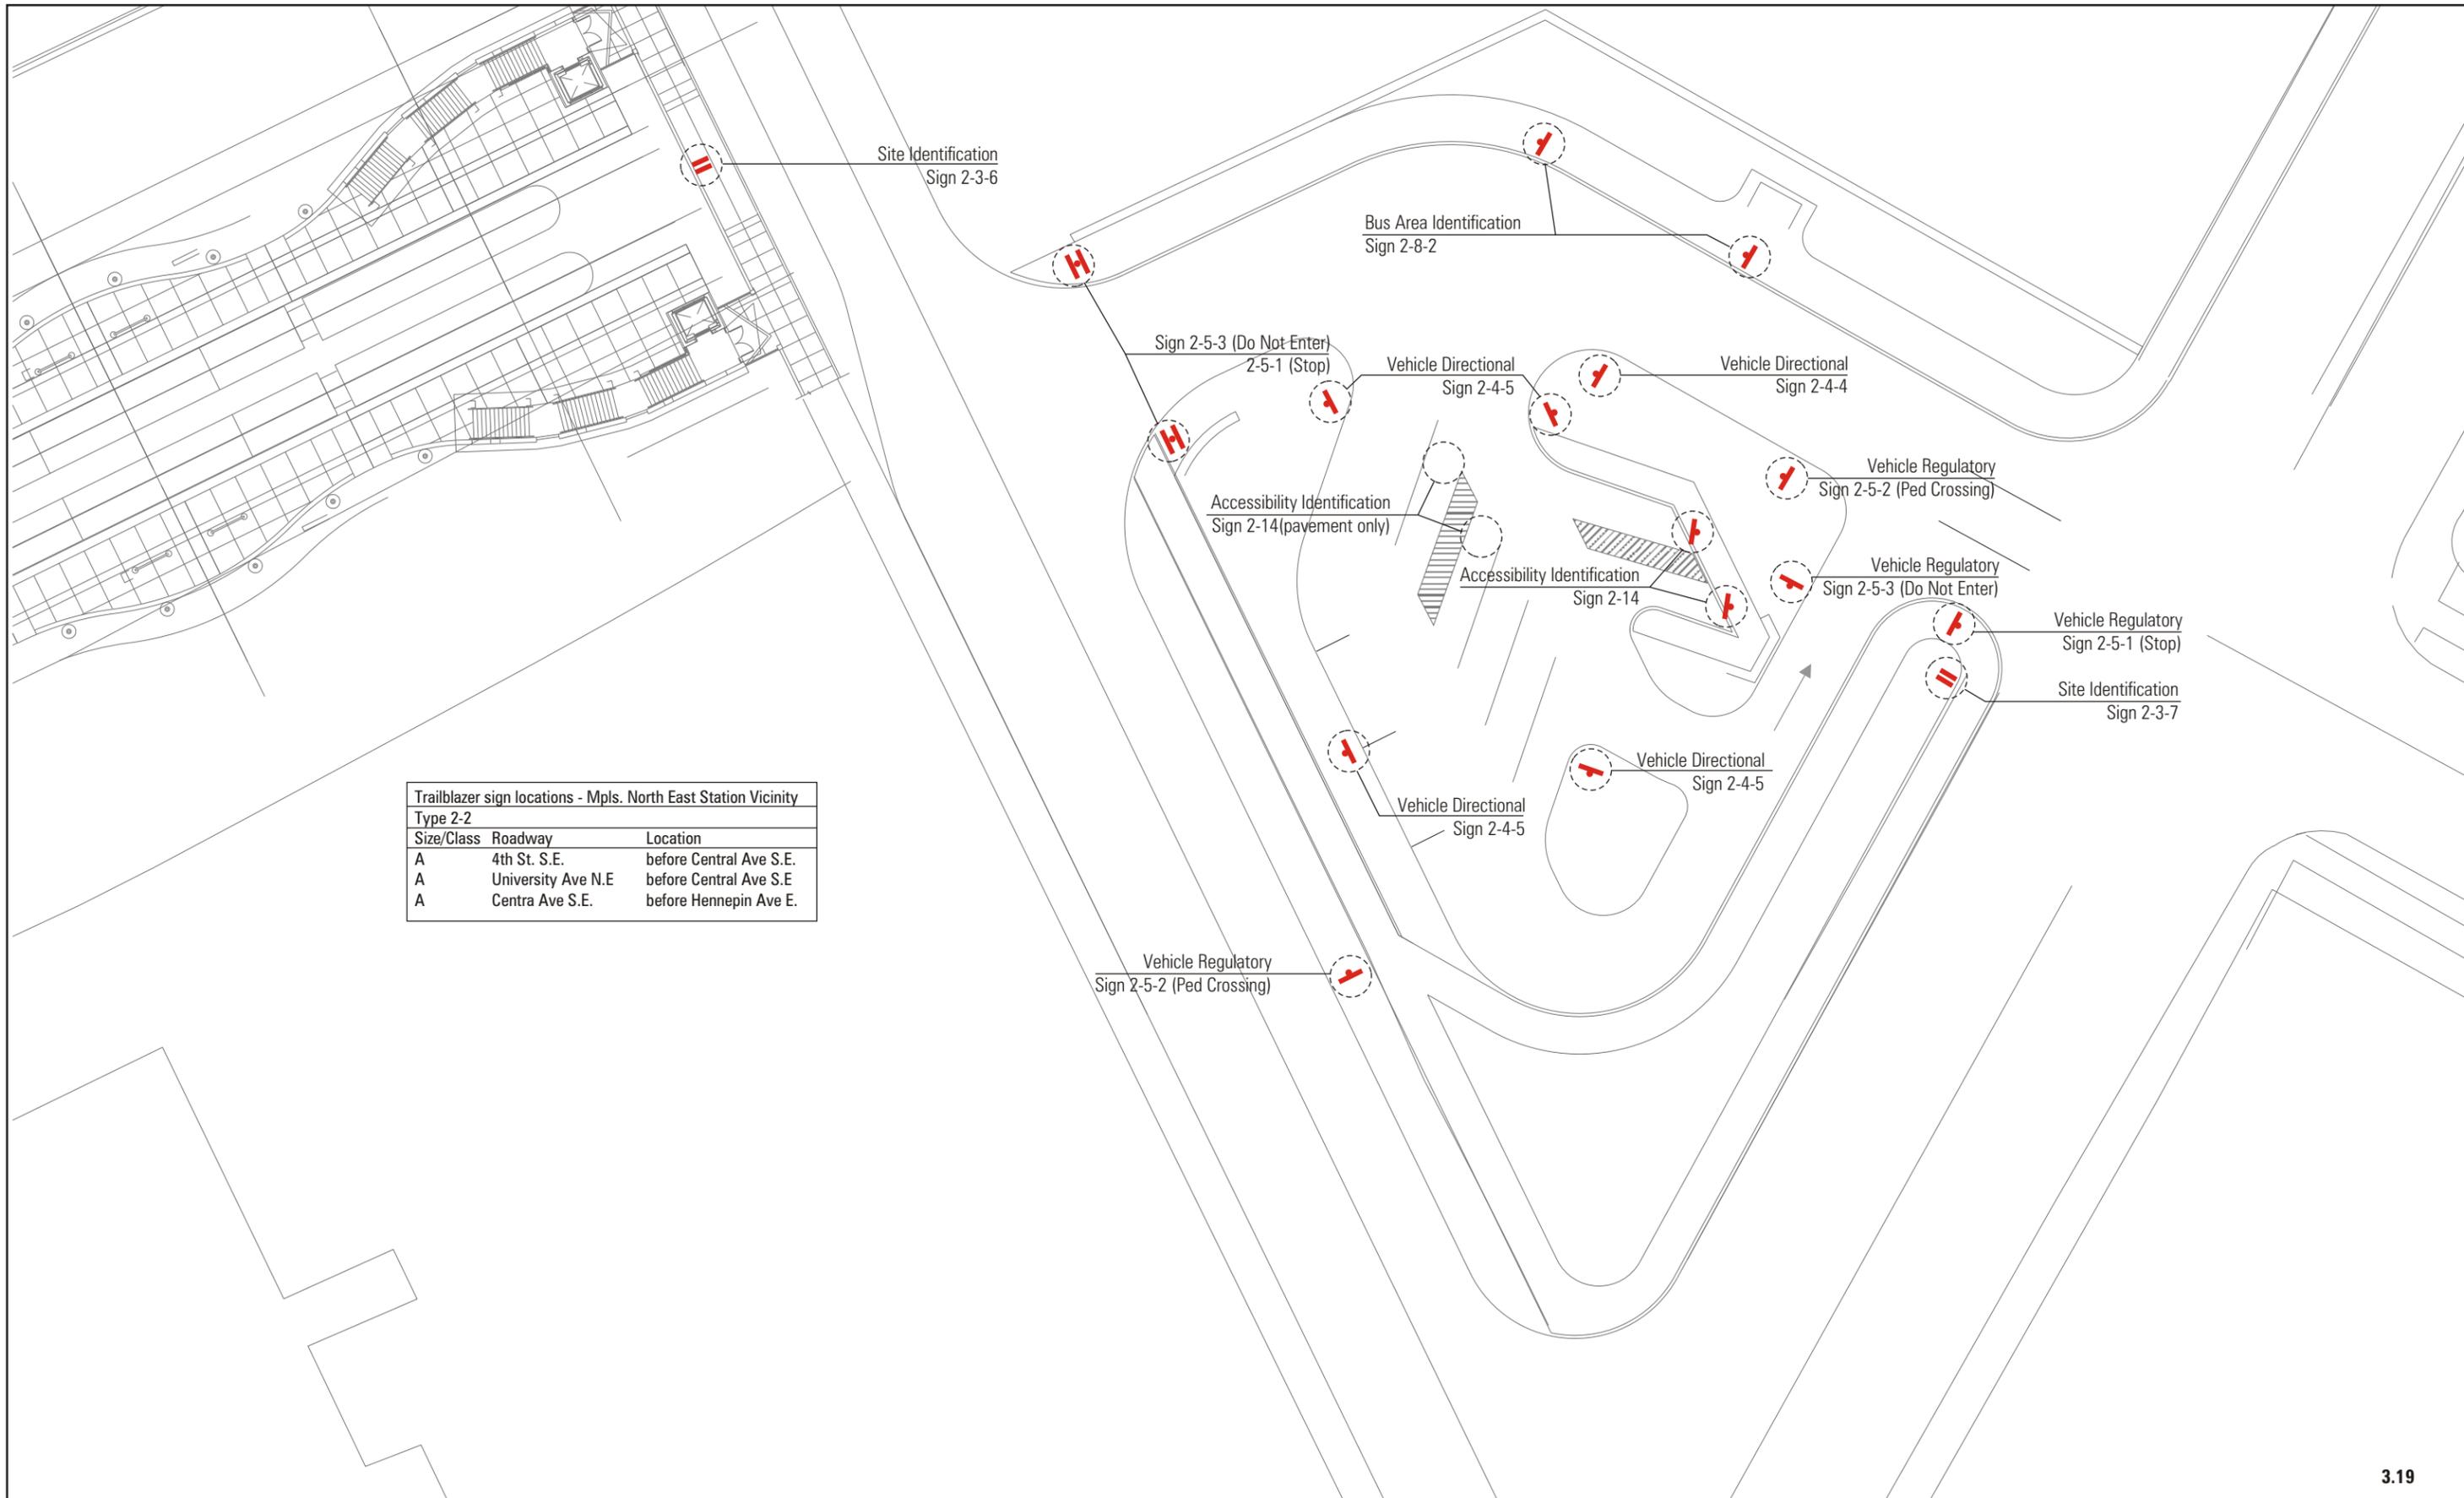

Trailblazer sign locations - Mpls. North East Station Vicinity		
Type 2-2		
Size/Class	Roadway	Location
A	4th St. S.E.	before Central Ave S.E.
A	University Ave N.E	before Central Ave S.E
A	Centra Ave S.E.	before Hennepin Ave E.

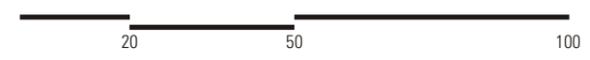

North

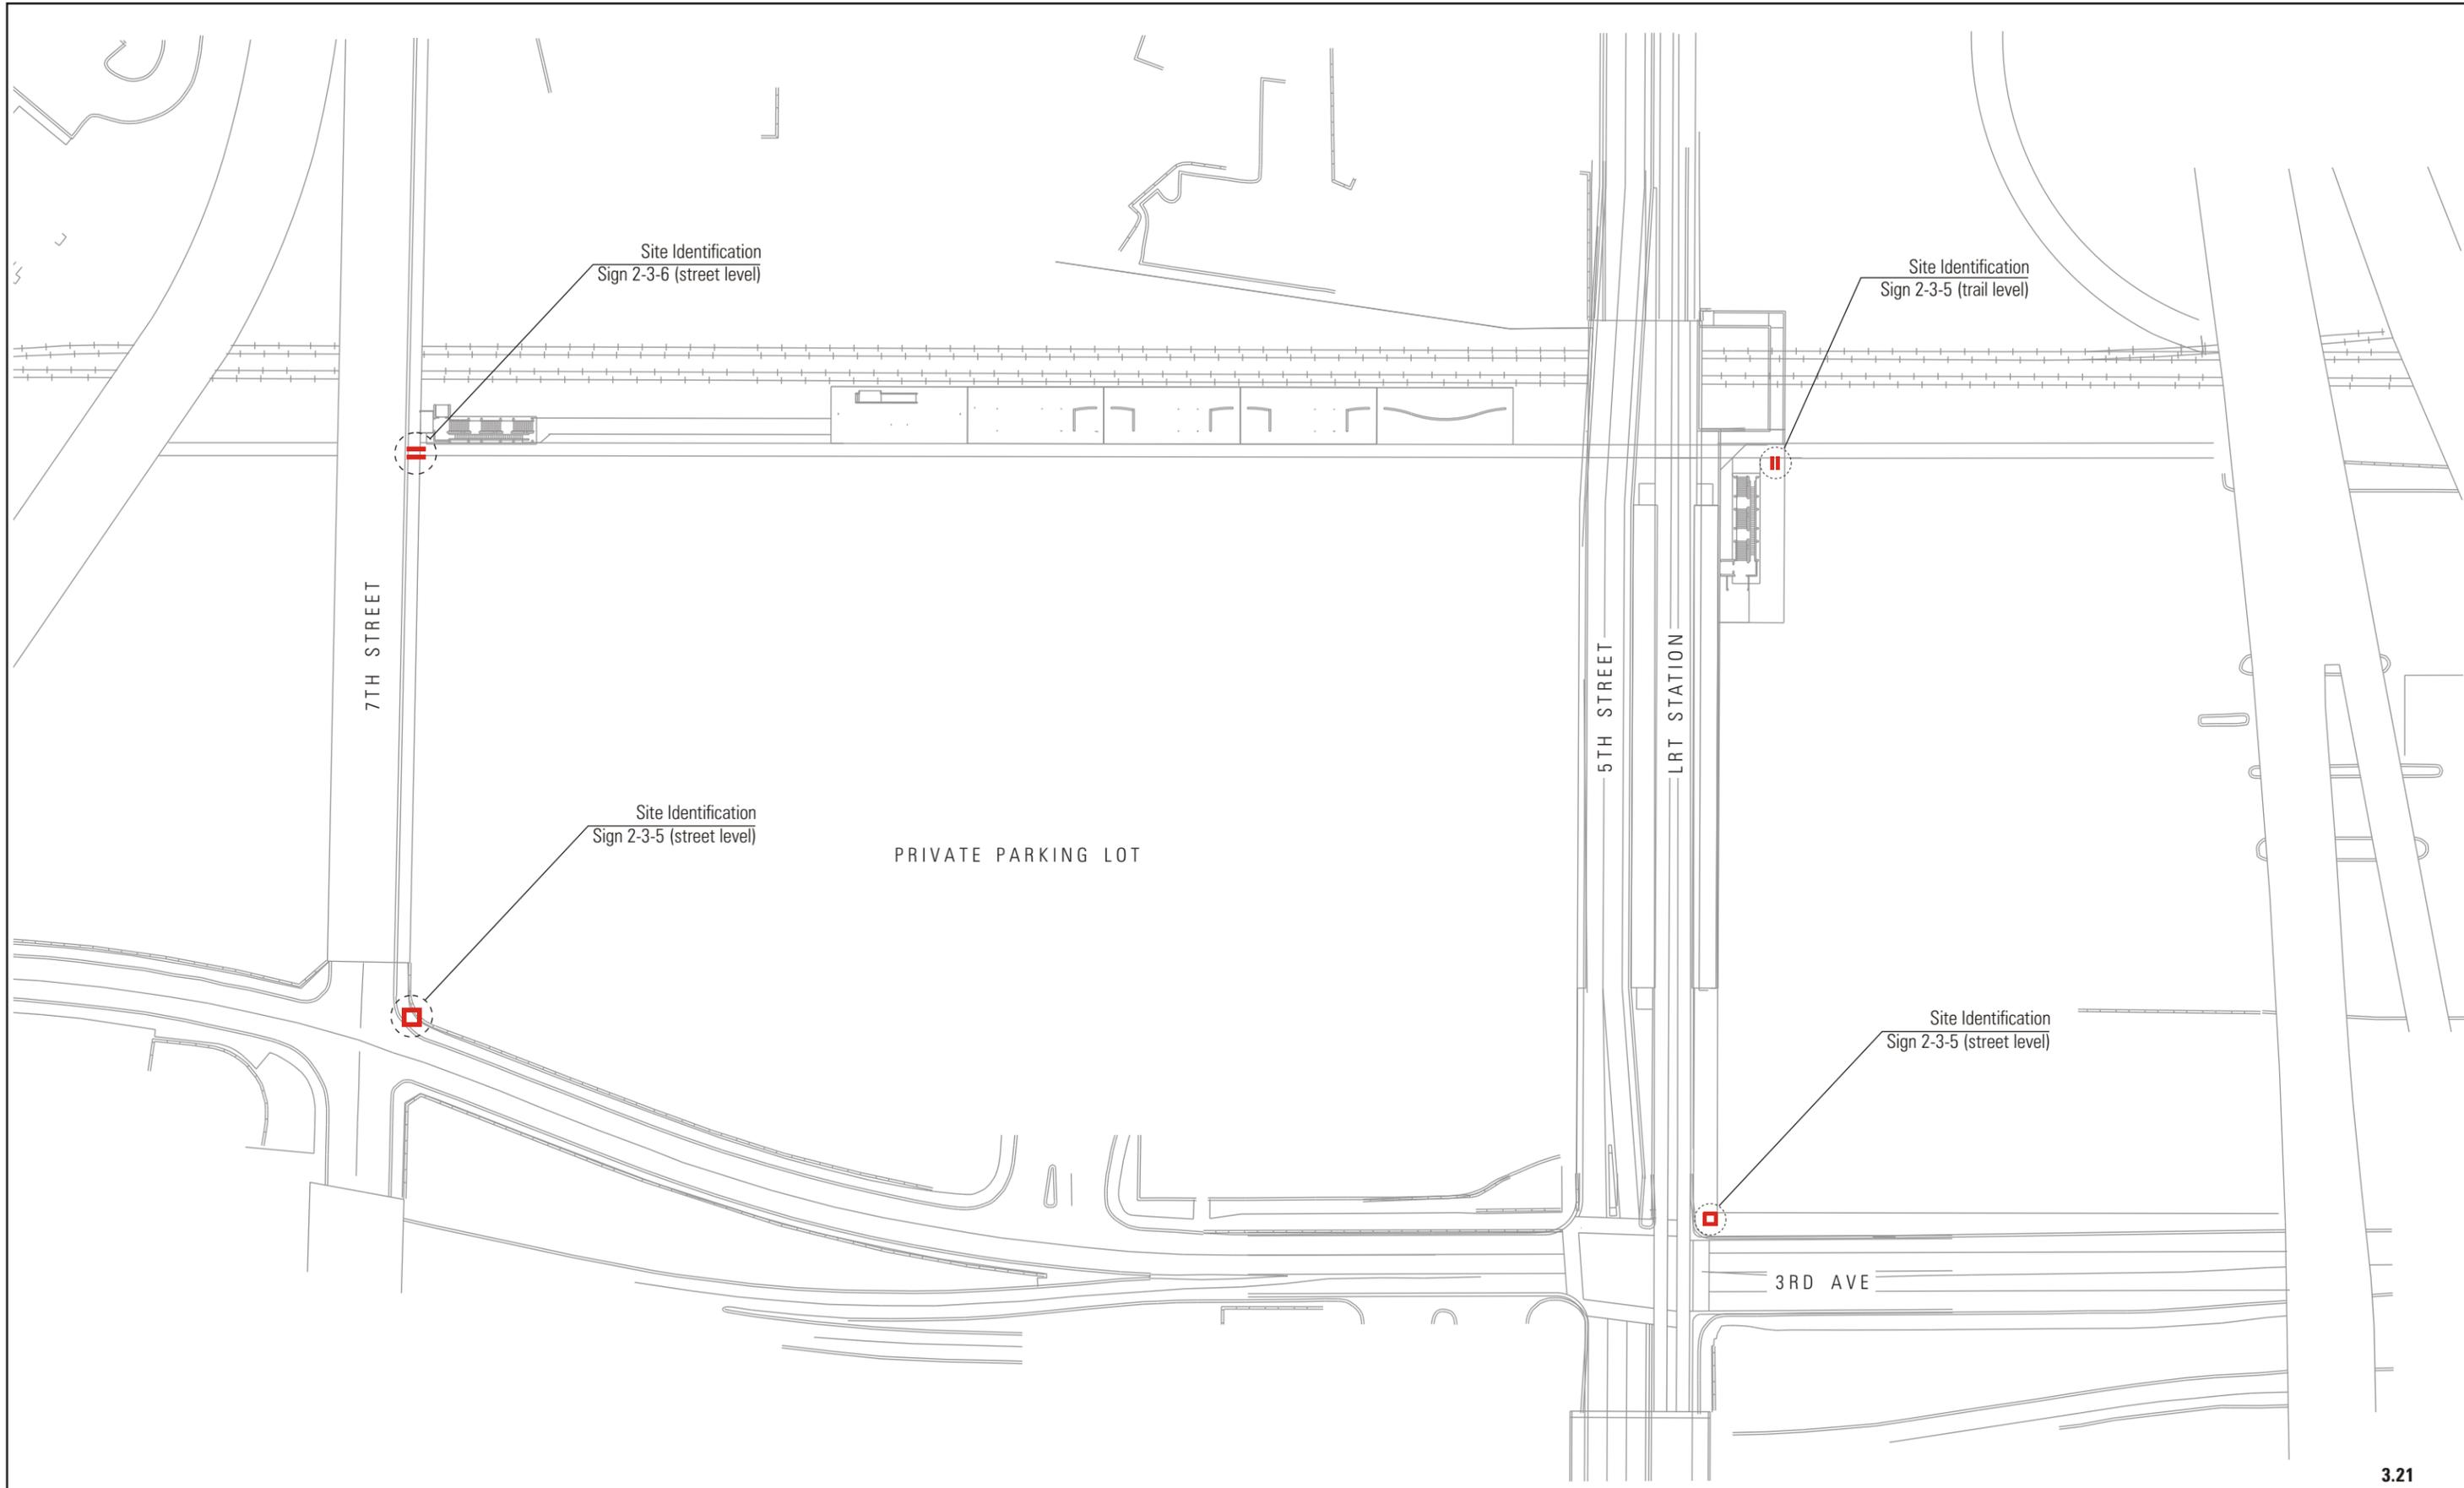

3.21

Northstar Corridor
 Northstar Corridor Development Authority
 Minnesota Department of Transportation
 Preliminary Engineering
 Graphics Standards and Directives

URS/BRW Inc.
 700 Third St. South
 Minneapolis, MN 55415
 612 370-0700

Lane Design Group, Inc.
 Graphics Consultant
 135 Lost Lake Court
 Mahtomedi, MN 55115
 651 653-3839



Minneapolis Downtown
 Sign Locations - Site Access



North

Date: 06/01/01
 Minnesota Department of Transportation
 SP - 9901 - 01

Sheet
 of
 58
 of
 59